


GROUND INVESTIGATIONS WORKS FOR BUILDING AND ACCESS ROAD

Hell Fire Wood

GROUND INVESTIGATIONS WORKS FOR CAR PARK

GROUND INVESTIGATIONS WORKS FOR TREETOP WALKWAY

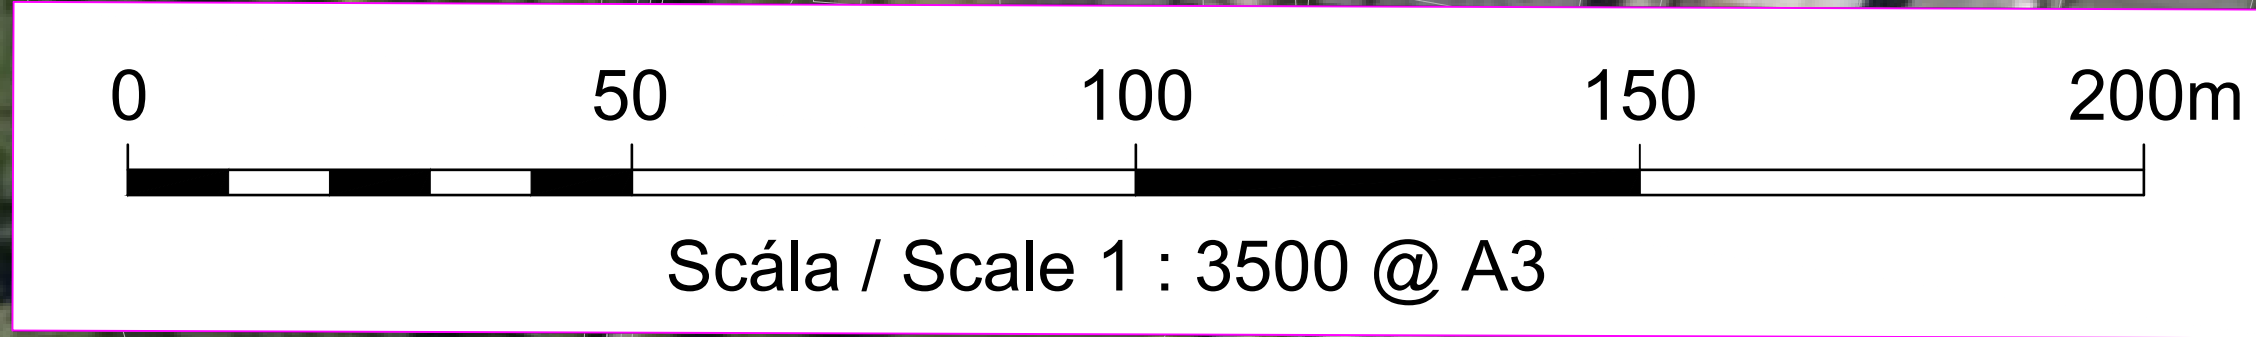

ISSUED FOR INFORMATION		11.03.24	RE	AWT	AM
No.	Revision	Date	By	Chk'd	App'd
INFORMATION					
FIROD		Offices: Dublin - Sandycroft & Santry Leeds - Otley Ireland 1+353 (0) 1 294 0800 UK 1+44 (0) 113 360 1720			
Client SOUTH DUBLIN COUNTY COUNCIL					
Project Title DUBLIN MOUNTAINS VISITOR CENTRE					
Drawing Title GEOTECHNICAL INVESTIGATION AREAS					
Drawing Number DMVC-ROD-Z0-00-DR-GI-0085		Job No. 23.120		Rev. P01	
Scale 1:750	Date 11.03.24	Approved AM		Status Code J:2023/23120	
Drawn RE	Checked AWT	Approved AM			

LAYOUT PLAN
SCALE 1:3500